


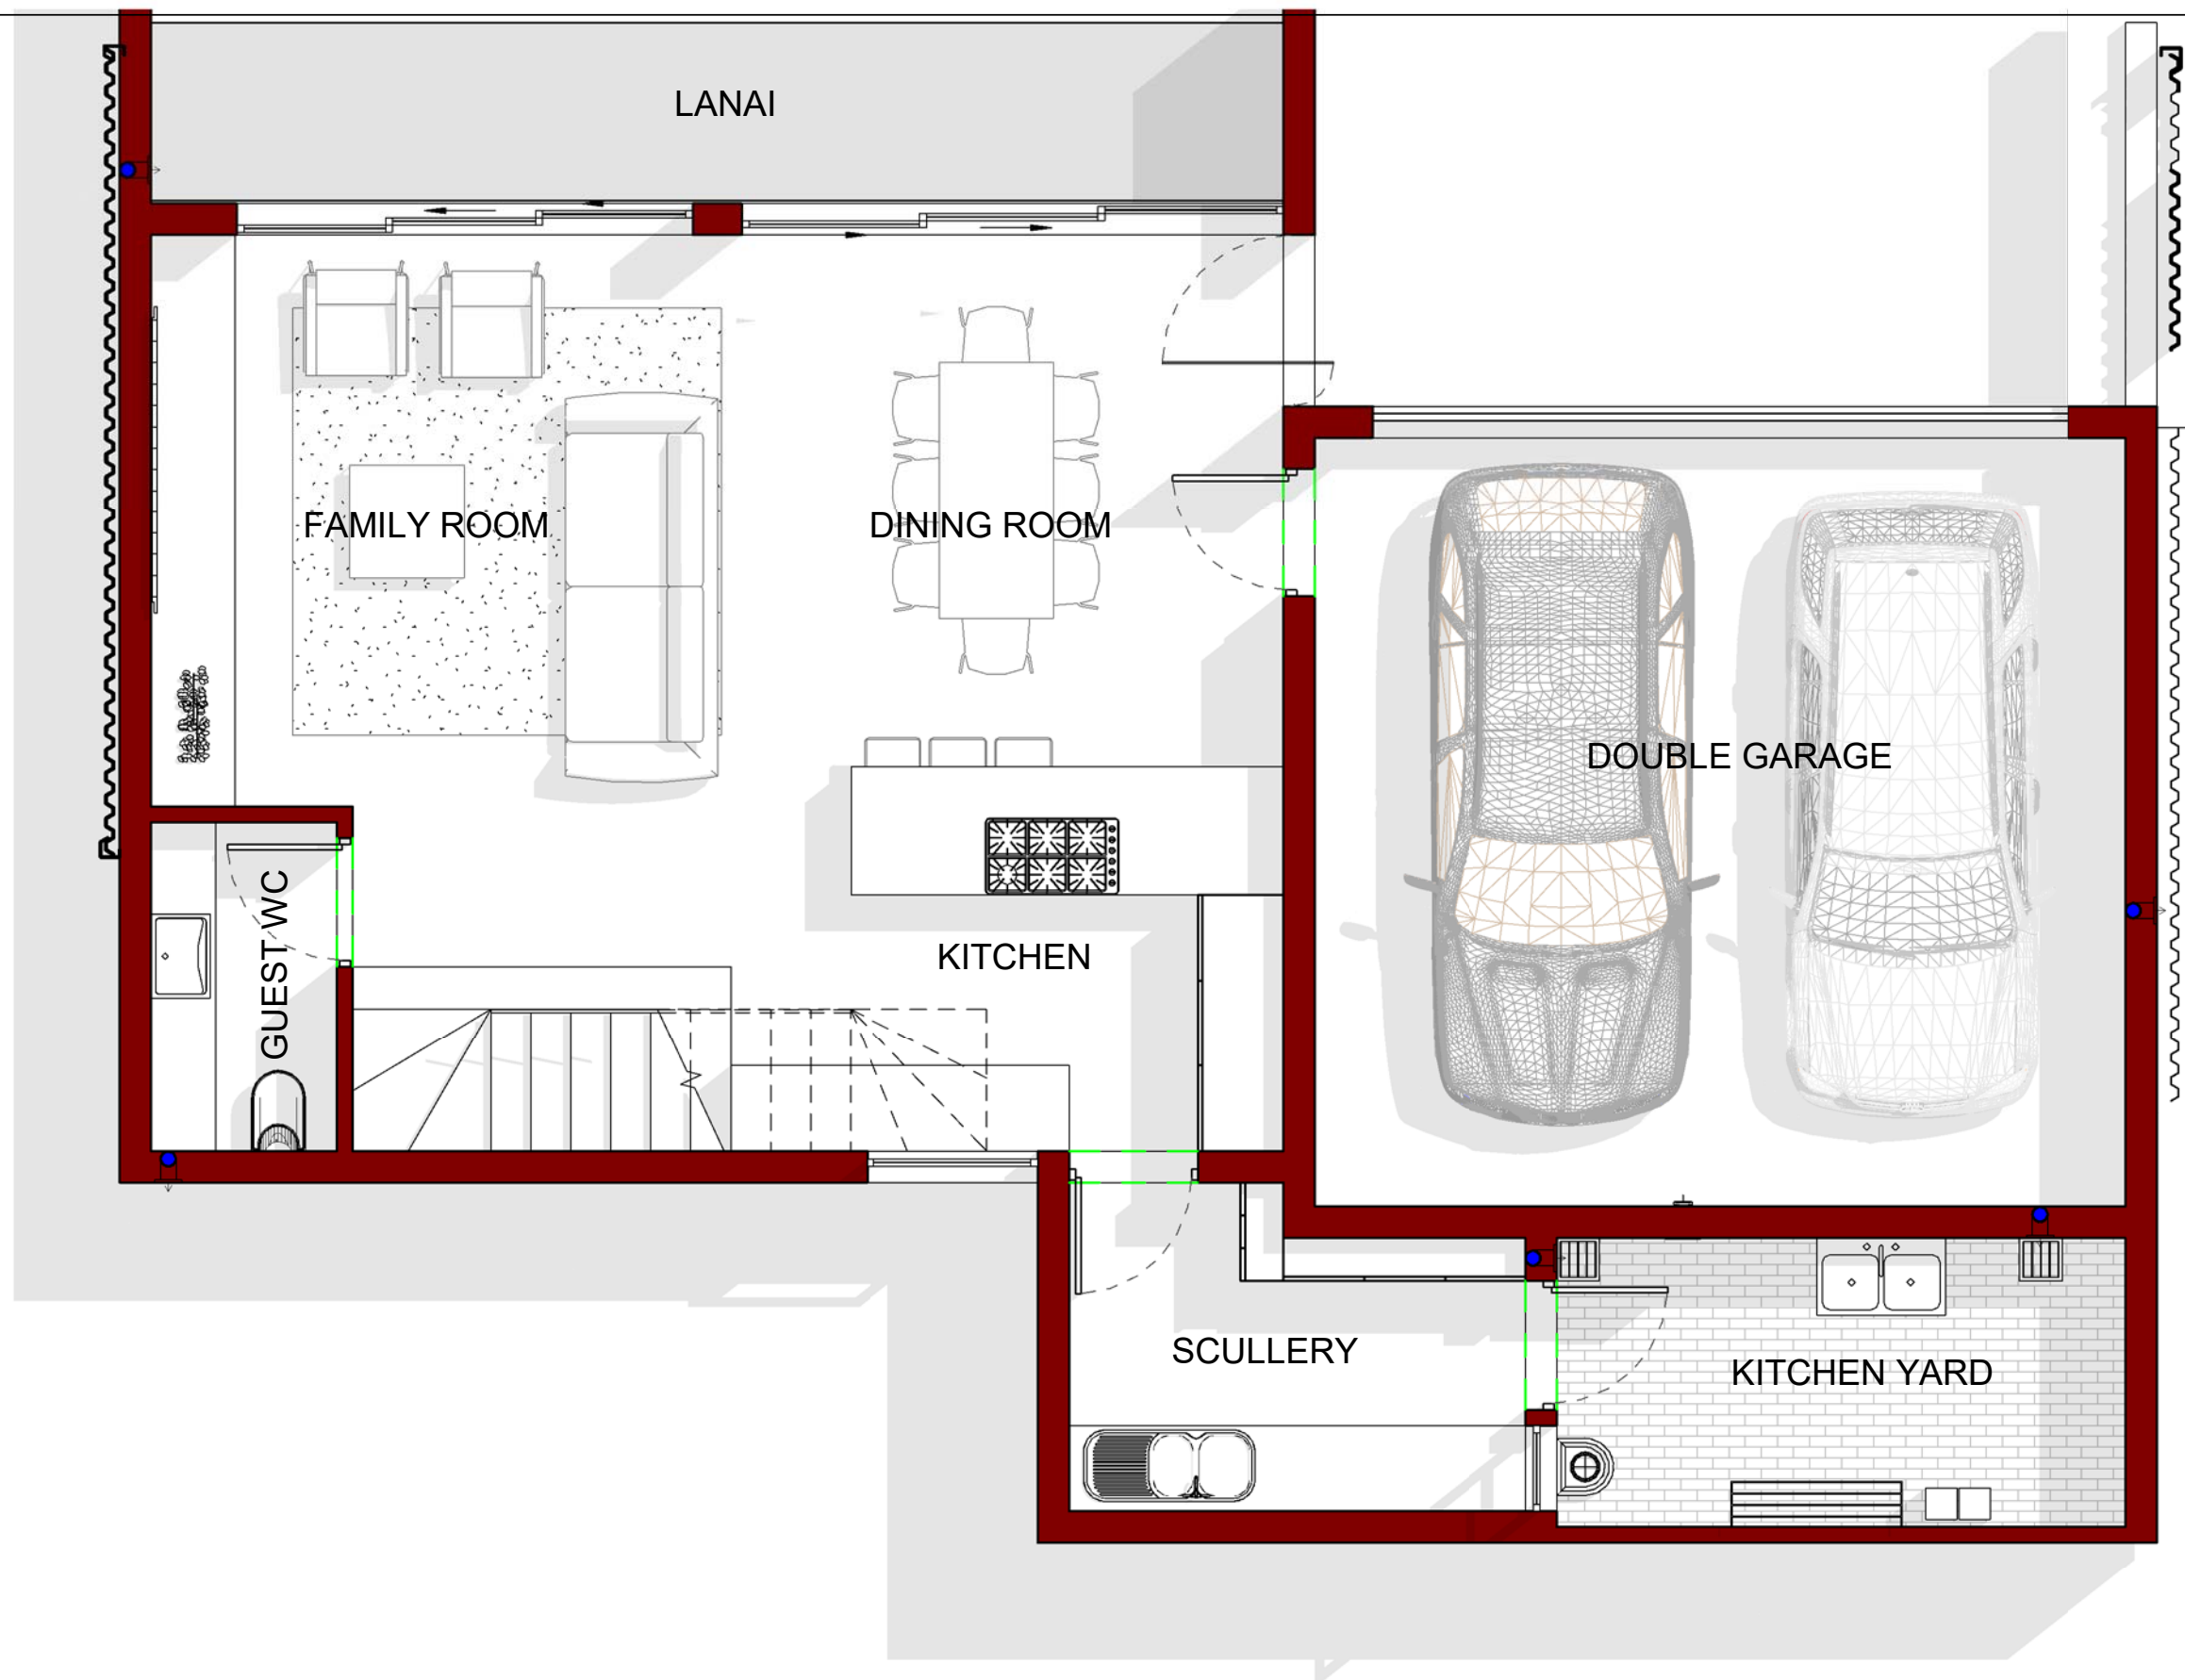

HOUSE TYPE 2 - GROUND FLOOR PLAN

SCALE 1 : 50